

Address: 13504 Park Springs Ln Homebuyer: Salih & Halima House Plan: 3.25

SIDING COLOR:

Iron Gray Evening Blue Mountain Sage Heathered Moss Soft Green  
 Autumn Tan Timber Bark ~~Khaki Brown~~ Cobble Stone Sail Cloth  
 Harris Cream ~~Monterey Tanpe~~ Countrylane Red Tuscan Gold

BRICK COLOR:

Color 1 Color 2 Color 3 Not Applicable

SHUTTER COLOR:

Brown Black Red Pebblestone Clay Not Applicable  
 Dark Spruce White Navy Georgetown Blue

KITCHEN APPLIANCE COLOR:

White Black

KITCHEN COUNTERTOP COLOR:

Blackstar Granite 4551K-01 Graphite Nebula 4623-60 Black 1595-60  
Milano Amber 4724K-60 Milano Quartz 4726K-60 Fresco 4207-60  
 Antique Roca 4838-38 Terra Roca 4837-38 Natural Almond D30-60  
 Neutral Glace 4143-60 Beige Pampas 4170-60 Mystique Dawn 4762-60  
 Designer White D354-60 Mystique Mount 4761-60 Almond Leather 2932-60

FLOORING:

Room	Type	Color
Living Room	<u>Vinyl</u> Carpet	IVCUS Marshall 740
<del>Hallway (downstairs)</del>	<del>Vinyl</del> Carpet	<del>IVCUS Marshall 740</del>
<del>Staircase</del>	<del>Carpet</del>	<del>IVCUS Marshall 740</del>
<del>Hallway (upstairs)</del>	<del>Vinyl</del> Carpet	<del>IVCUS Marshall 740</del>
Kitchen/ <del>Living</del>	<u>Vinyl</u>	Vanderbilt 948
Bathroom #1	<u>Vinyl</u>	948
<del>Bathroom #2</del> Dining	<u>Vinyl</u>	740
Laundry/Half-bath	<u>Vinyl</u>	948
Bedroom #1	<u>Vinyl</u> Carpet	740
Bedroom #2	<u>Vinyl</u> Carpet	740
Bedroom #3	<u>Vinyl</u> Carpet	740
<del>Bedroom #4</del>	<del>Vinyl</del> Carpet	<del>740</del>

DESIGN OPTIONS:

Option	Additional Information	Cost
Vinyl floor	3 BR; LR	\$795
Ceiling fans	3 BR; LR	\$1320
Lawn care package		\$450
	Total:	\$1,565

CEV

Homebuyer S.H

FSO CEV


Co-Homebuyer AH

Construction \_\_\_\_\_


# CONSTRUCTION

## WORKSHEET


3.25 PLAN TYPE  
OFF-STREET PARKING

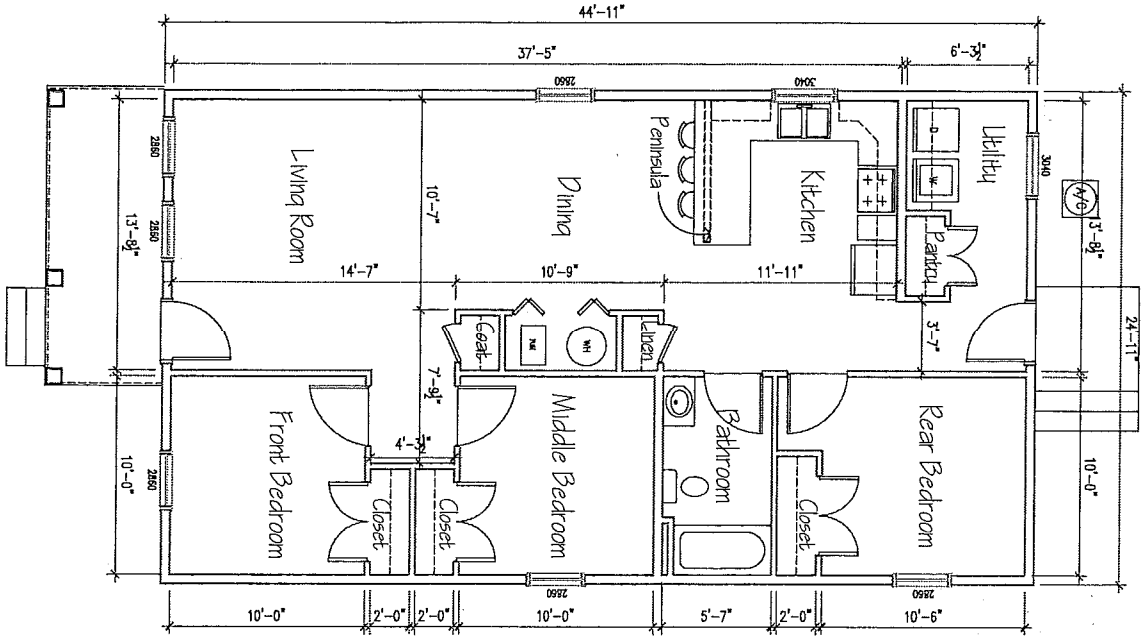


FRONT ELEVATION

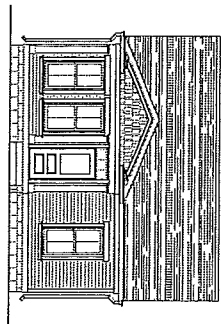

BACK ELEVATION

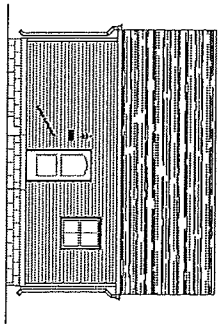

NO ALLEY

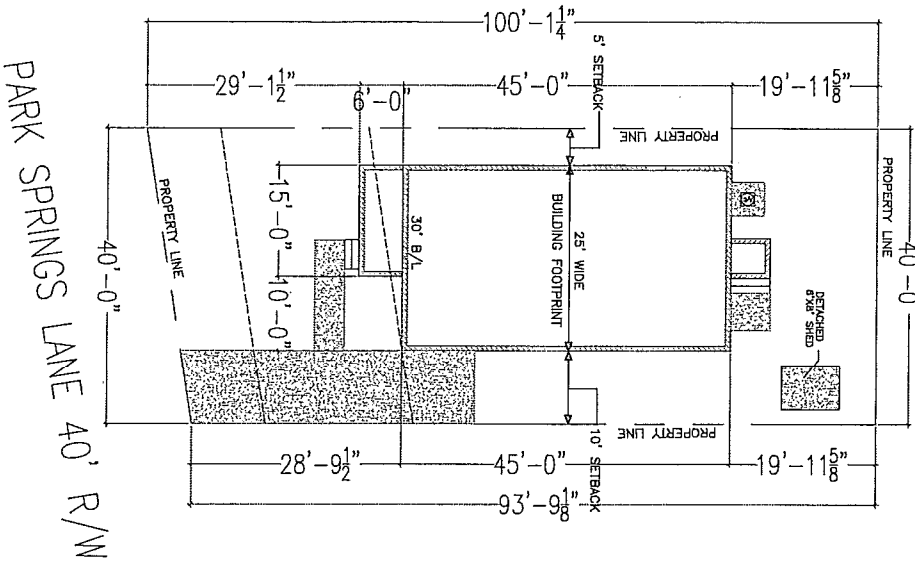

PARK SPRINGS LANE 40' R/W

Revisions

1	5/8/18	K. Harrell
2	5/9/18	K. Harrell
3		
4		
5		
6		
7		
8		
9		

2018 STANDARD

HOMEOWNER DATE  
 FAMILY SERVICES DATE  
 DIRECTOR OF CONSTRUCTION DATE



Plan Type:  
 PS3.25 L 2018  
 3 BDR/1 BATH  
 13504 Park Springs Ln  
 Scale: AS NOTED Date: 5/8/18

Sheet No.:

A-10




CONSTR. PLANS

*[Handwritten signature]*

# CONSTRUCTION WORKSHEET

3.25 PLAN TYPE  
OFF-STREET PARKING

BLACK APPLIANCES  
 WHITE APPLIANCES

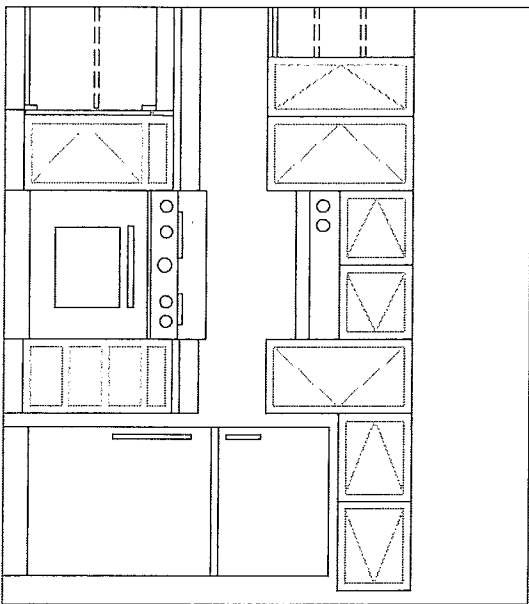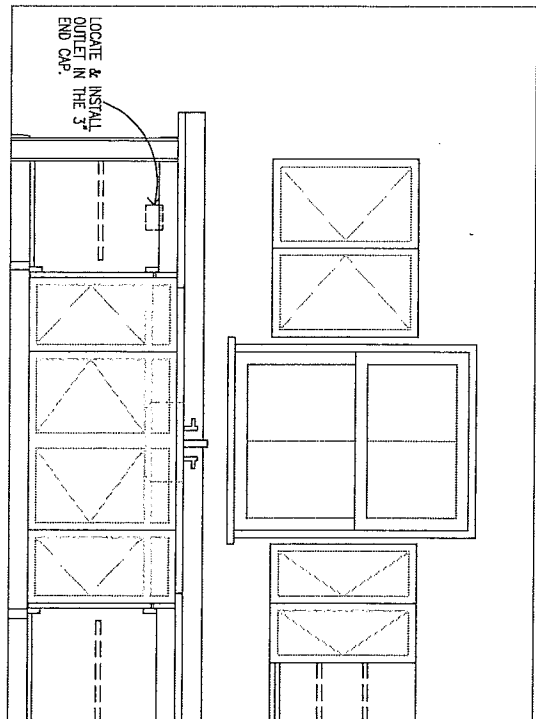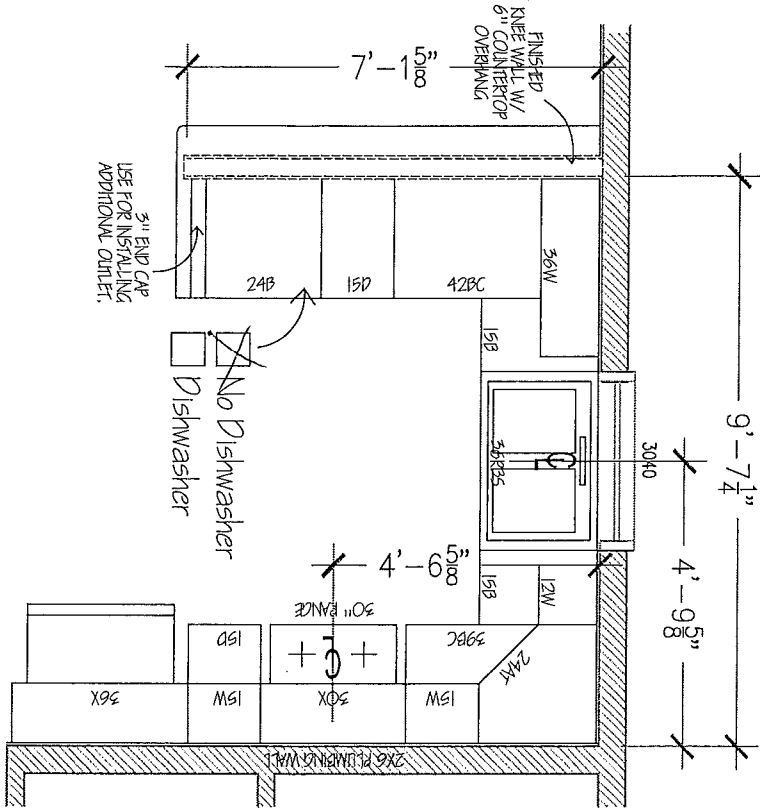

SOUTH ELEVATION

EAST ELEVATION

Revisions:

1	5/8/18	K. Hamrill
2	5/9/18	K. Hamrill
3		
4		
5		
6		
7		
8		
9		

2018 STANDARD

DATE: 5-17  
 HOMEOWNER  
 FAMILY SERVICES  
 DIRECTOR OF CONSTRUCTION




Plan Type:  
 PS3.25 L 2018  
 3 BDR/1 BATH  
 13504 Park Springs Ln  
 Scale:  
 AS NOTED  
 Date:  
 5/8/18

Sheet No.:


A-11  
 CONSTR. PLANS

# CONSTRUCTION WORKSHEET

3.25 PLAN TYPE  
OFF-STREET PARKING

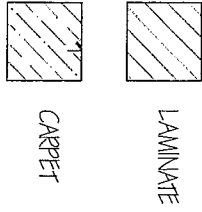

## FLOORING OPTIONS

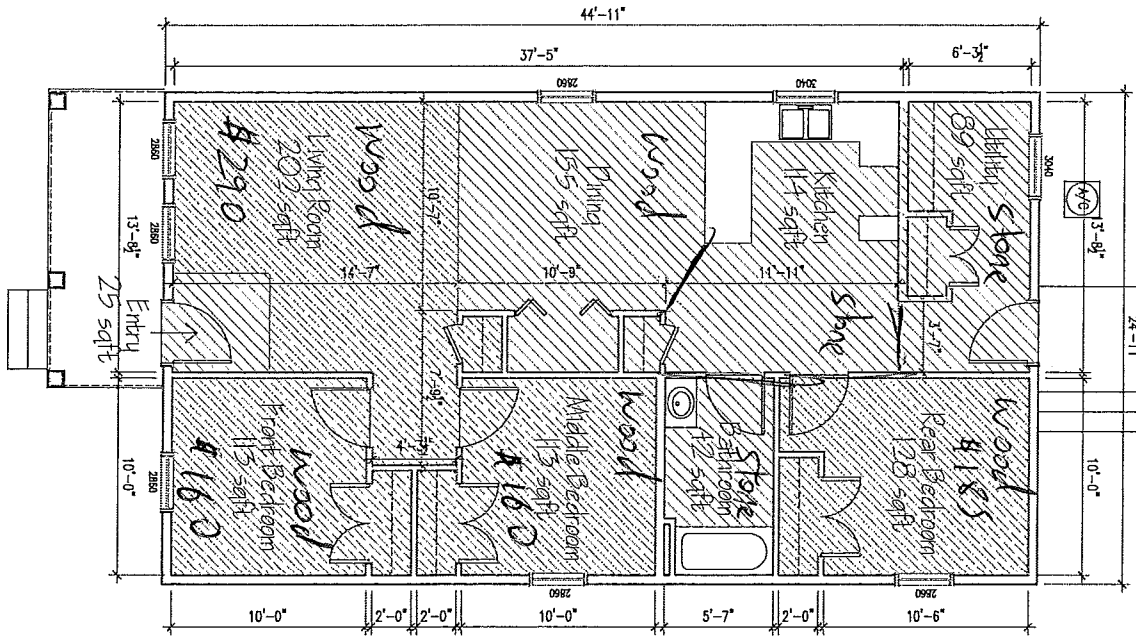

Sheet No.: **A-12**  
CONSTR. PLANS

Plan Type:  
PS3.25 L 2018  
3 BDR/1 BATH  
13504 Park Springs Ln

Scale: AS NOTED  
Date: 5/8/18



2018 STANDARD

DATE: 5-8-18  
 HOMEOWNER: AKH S-H  
 DATE: \_\_\_\_\_  
 FAMILY SERVICES: \_\_\_\_\_  
 DATE: \_\_\_\_\_  
 DIRECTOR OF CONSTRUCTION: \_\_\_\_\_  
 DATE: \_\_\_\_\_

Revisions	
1	5/8/18 K. Hornoff
2	5/9/18 K. Hornoff
3	
4	
5	
6	
7	
8	
9	